
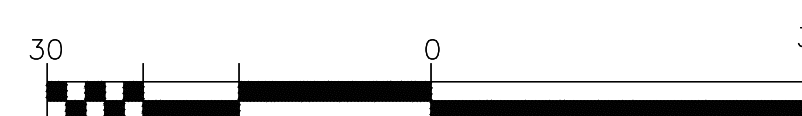


- NOTES:
1. INSTALL SIGNS & MARKINGS AS SHOWN PER CITY STANDARD SPECIFICATIONS.
  2. INSTALL SIGNS ON EXISTING UTILITY POLE

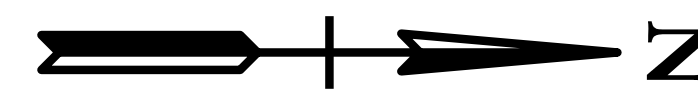

REVISION		
ITEM NO.	DESCRIPTION OF CHANGE	APPROVAL DATE

ENGINEER SEAL

SHEET 2 OF 3  
DIVISION OF ENGINEERING

**KIRBY PARKWAY**  
FROM: MASSEY LANE TO HUMPHREYS BLVD

SURVEY: \_\_\_\_\_ DATE: \_\_\_\_\_ BOOK: \_\_\_\_\_  
 DRAWN BY: DAMBO/LITTLE DATE: 7/21/15 SCALE: 1"=30'  
 DESIGN BY: \_\_\_\_\_ M.T. DATE: 7/21/15 PROJECT: 5726-262  
 REVIEWED \_\_\_\_\_

CITY TRAFFIC ENGINEER \_\_\_\_\_ DATE \_\_\_\_\_ CITY ENGINEER \_\_\_\_\_ DATE \_\_\_\_\_